

**Purevista**

TITLE:

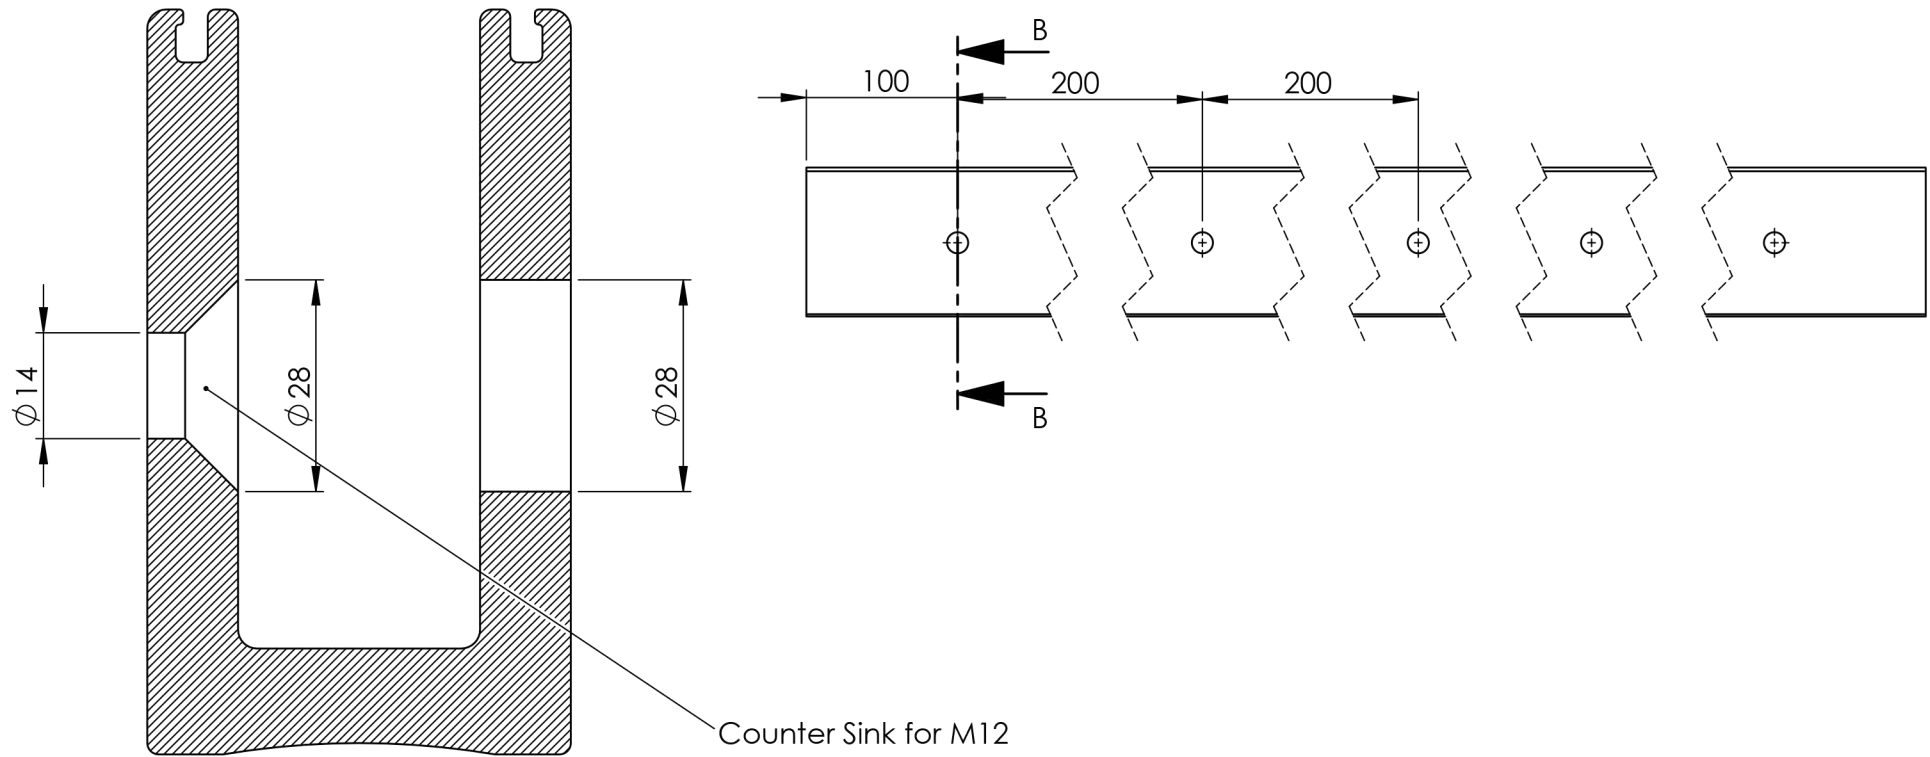
Origin R Channel Side Drilling

DWG NO.

A4

SCALE:1:10

SHEET 3 OF 3

SECTION B-B  
SCALE 1 : 1

Counter Sink for M12