

Purevista

TITLE:

Megagrip with Side Cladding


DWG NO.

11-10-16

A4

SCALE:1:10

SHEET 1 OF 3

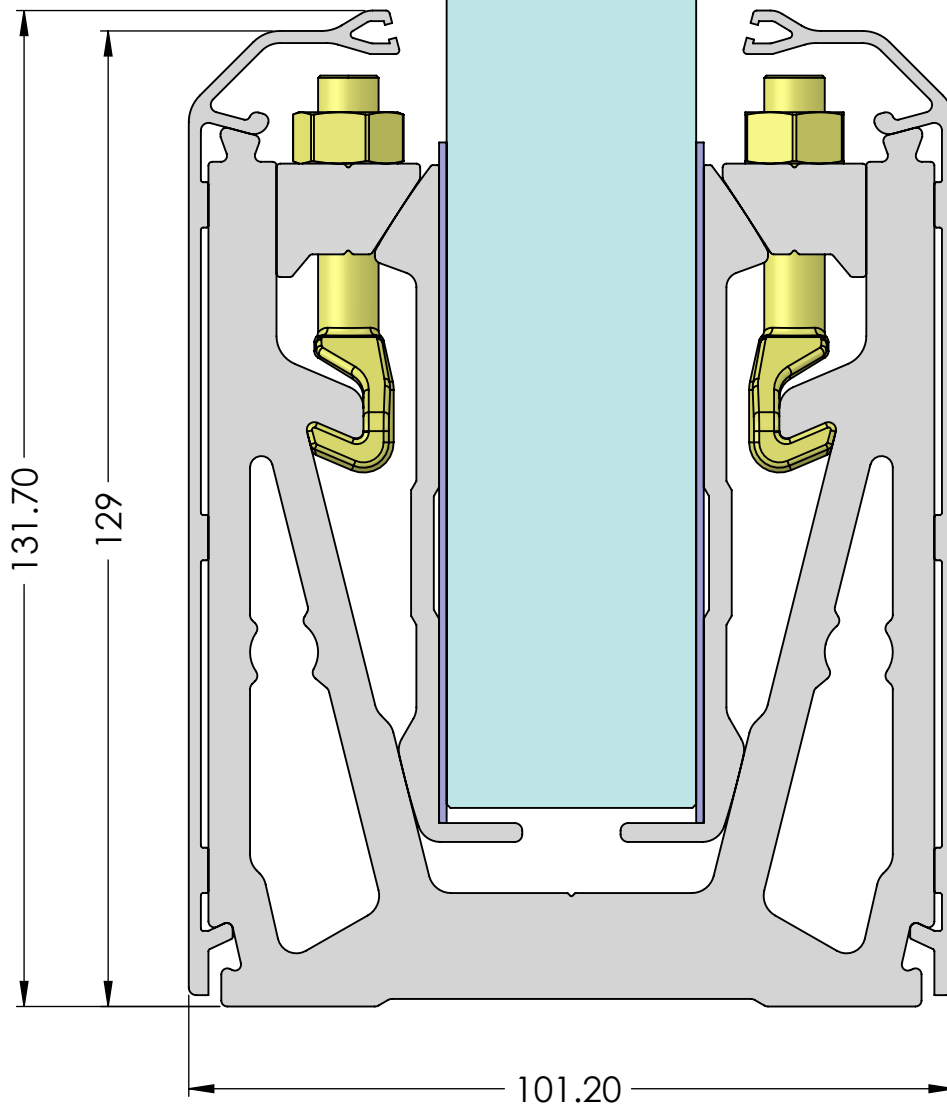

Purevista

TITLE:

Megagrip with Top Seal


DWG NO.

11-10-16

A4

SCALE:1:20

SHEET 2 OF 3

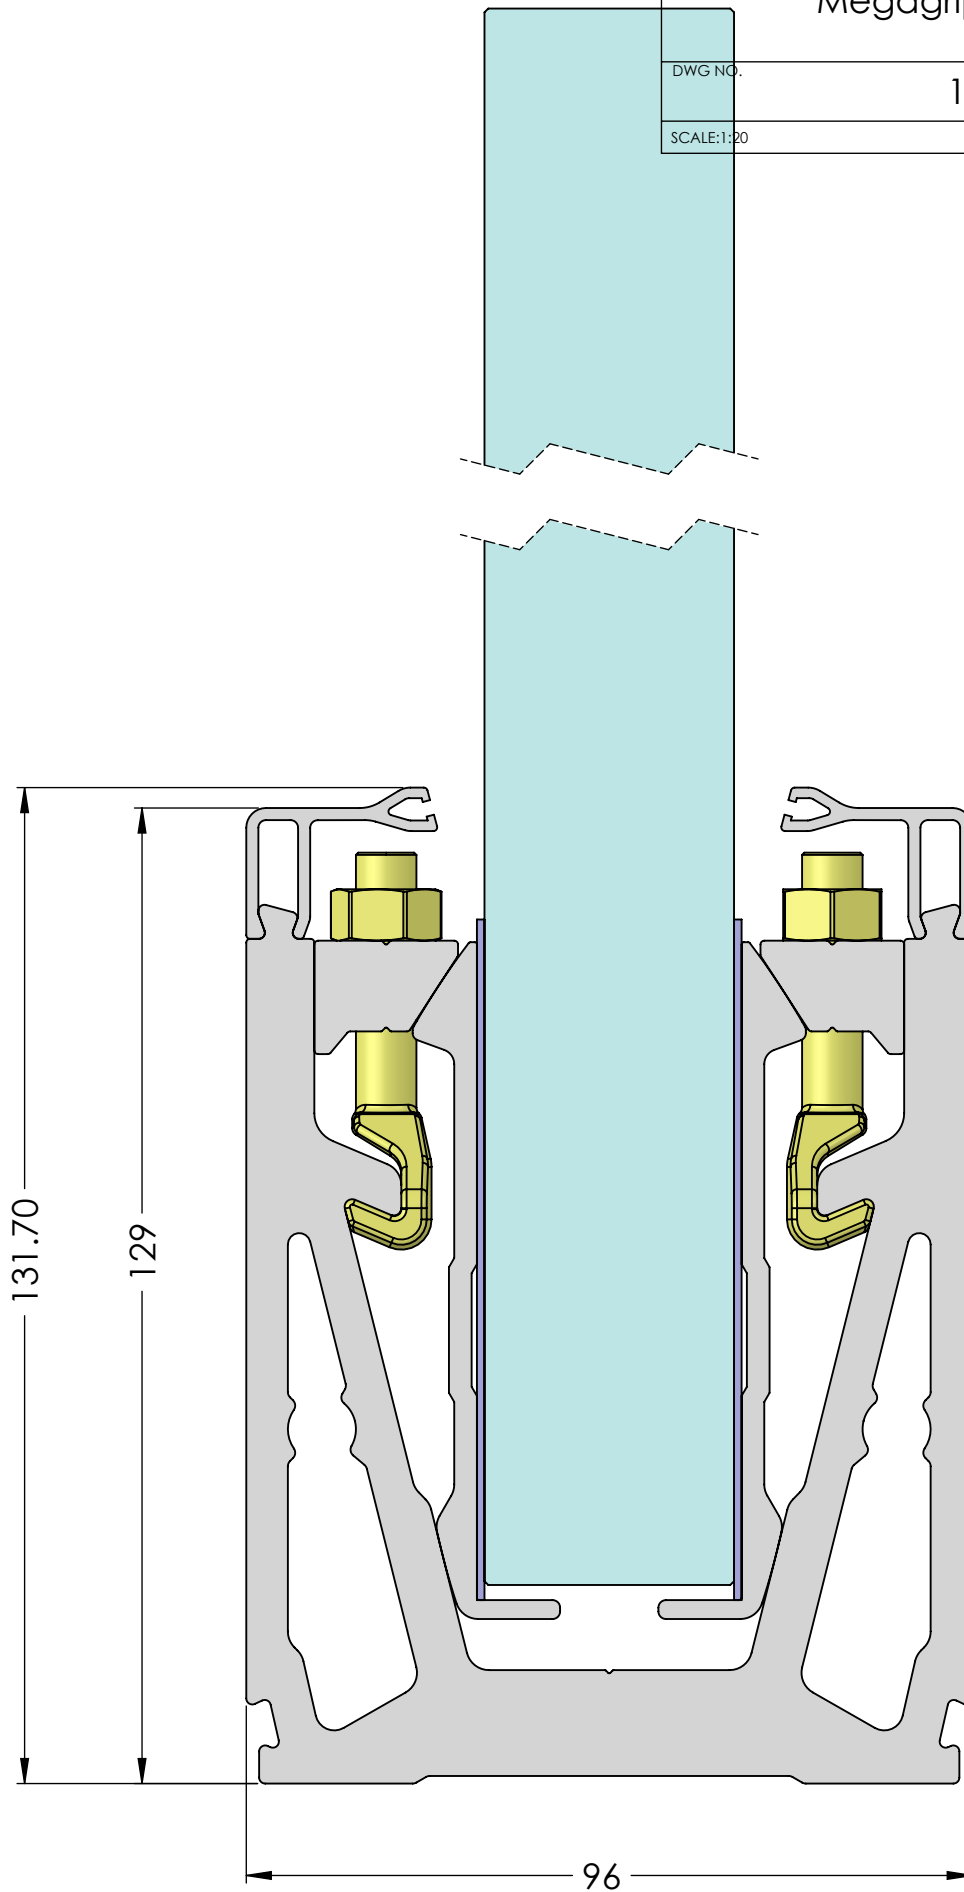

Purevista

Megagrip with Top Seal
& Side Cladding

TITLE:

DWG NO.

11-10-16

A4

SCALE:1:20

SHEET 3 OF 3

